

 SELÇUK ÜNİVERSİTESİ	ACİL DURUM PLAN KRO	
DOKÜMAN KODU: AD.LS.53	YAYIN TARİHİ: 13.09.2023	REVİZYON TARİHİ : -

1	A BLOK ZEMİN KAT KROKİSİ
2	A BLOK 1. KAT KROKİSİ
3	A BLOK 2. KAT KROKİSİ
4	A BLOK 3. KAT KROKİSİ
5	B BLOK ZEMİN KAT KROKİSİ
6	B BLOK 1. CERRAHİ ANABİLİM DALI BAŞKANLIĞI KAT KROKİSİ
7	B BLOK 2. ORTODONTİ ANABİLİM DALI BAŞKANLIĞI KAT KROKİSİ
8	B BLOK 3. PROTETİK DİŞ TEDAVİSİ ANABİLİM DALI BAŞKANLIĞI KAT KROKİSİ

KİLERİ LİSTESİ




REVİZYON NO : 0

SAYFA NO: 1/9

OKİSİ
KROKİSİ
ANLIĞI KAT KROKİSİ




A BLOK 1. KAT KROKİSİ

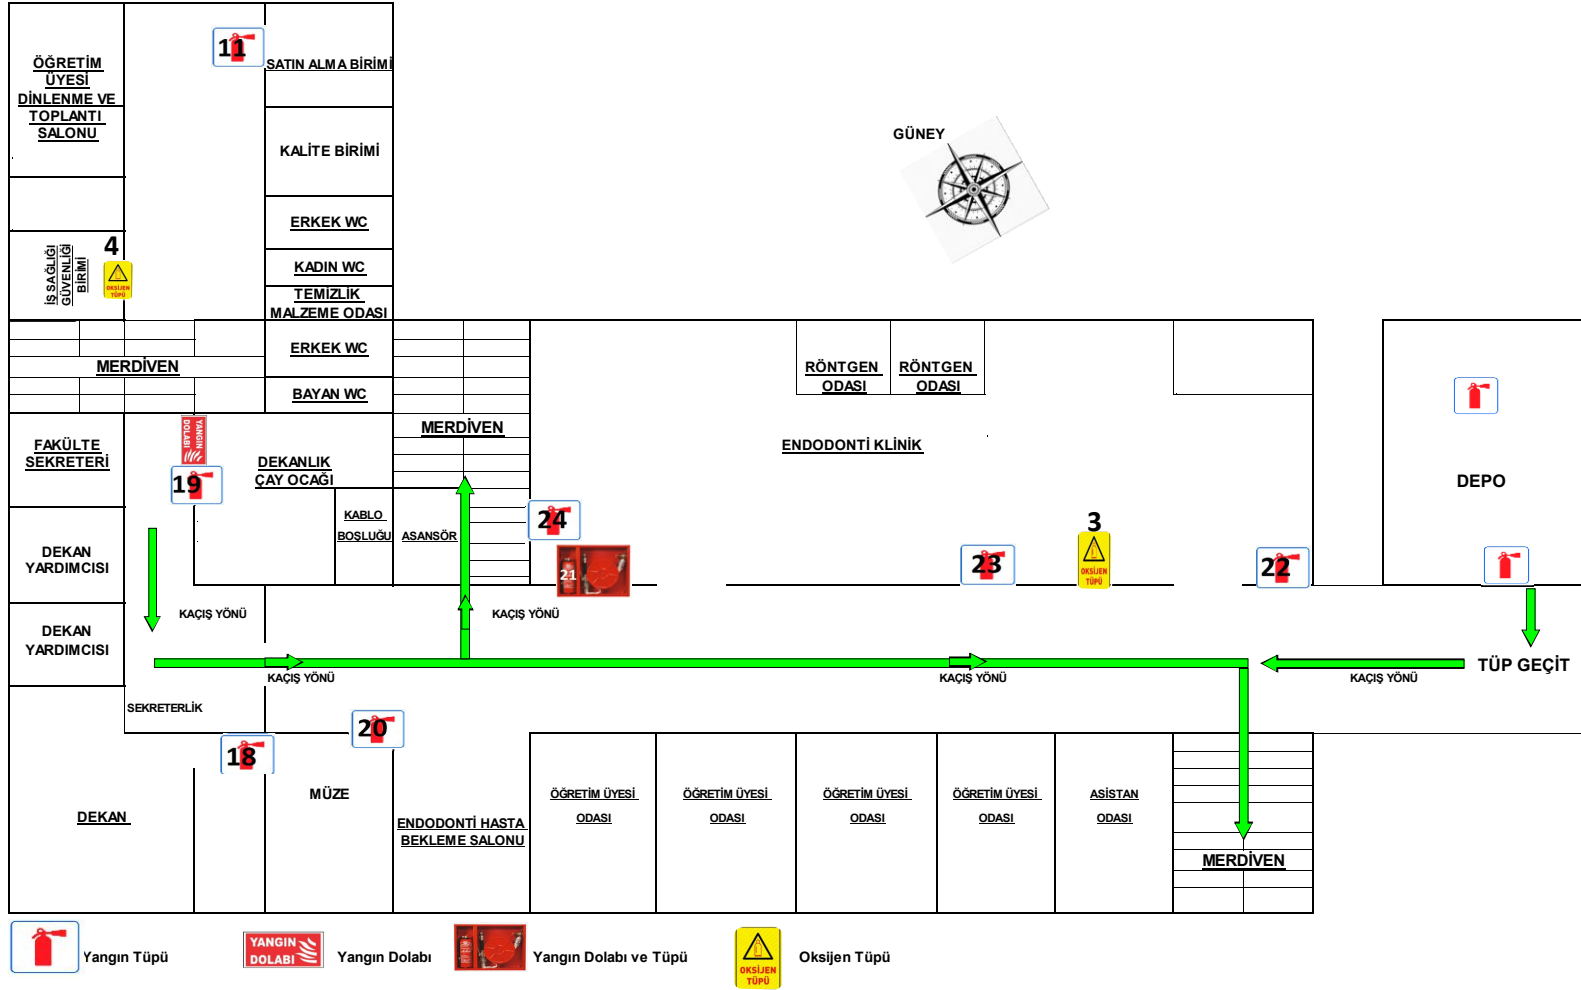





A BLOK 3. KAT KROKİSİ

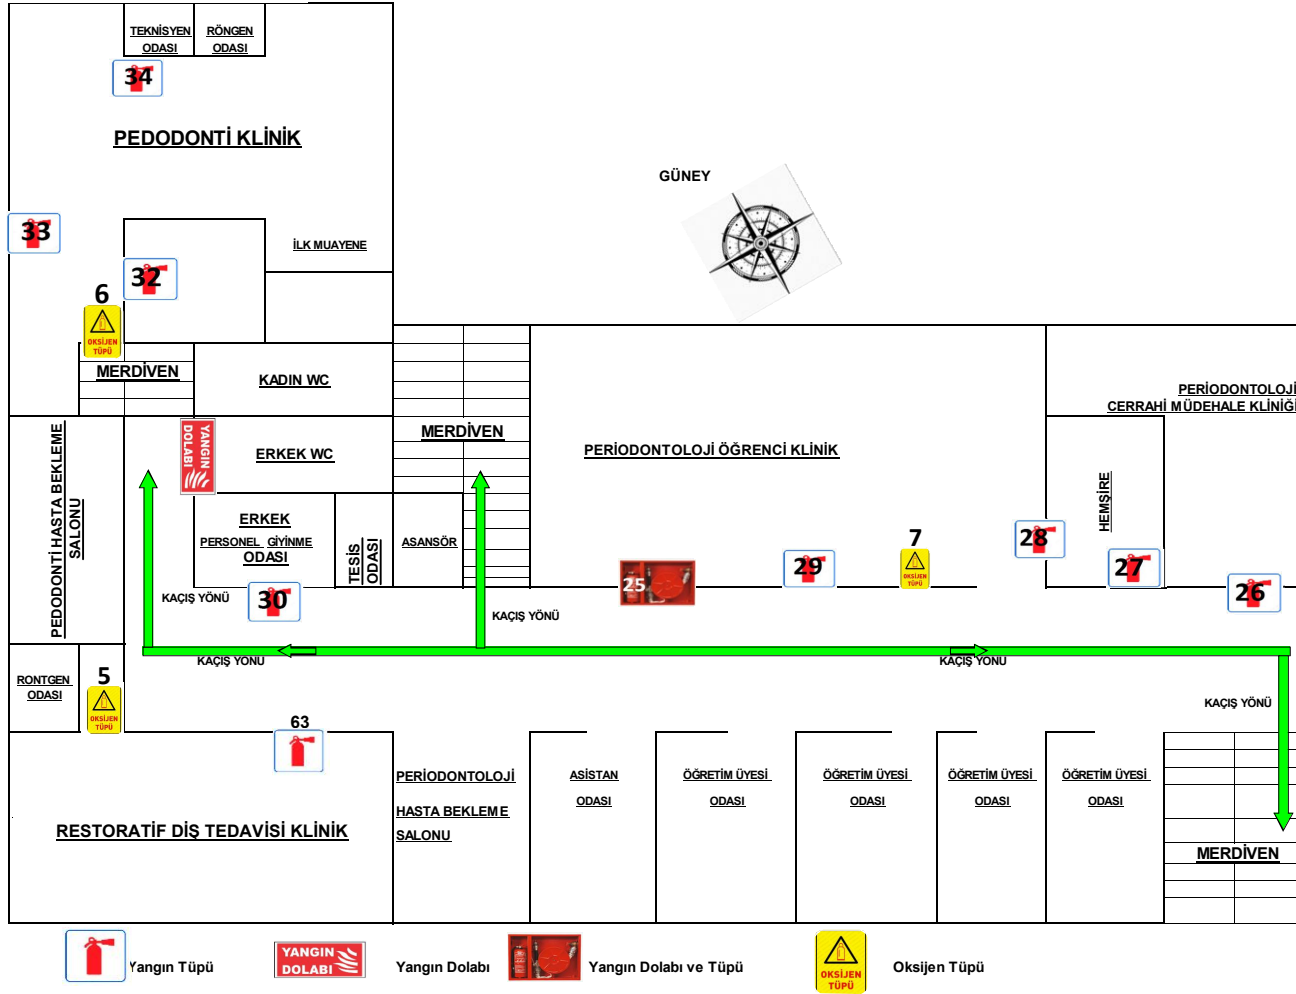

B BLOK ZEMİN KAT KROKİSİ

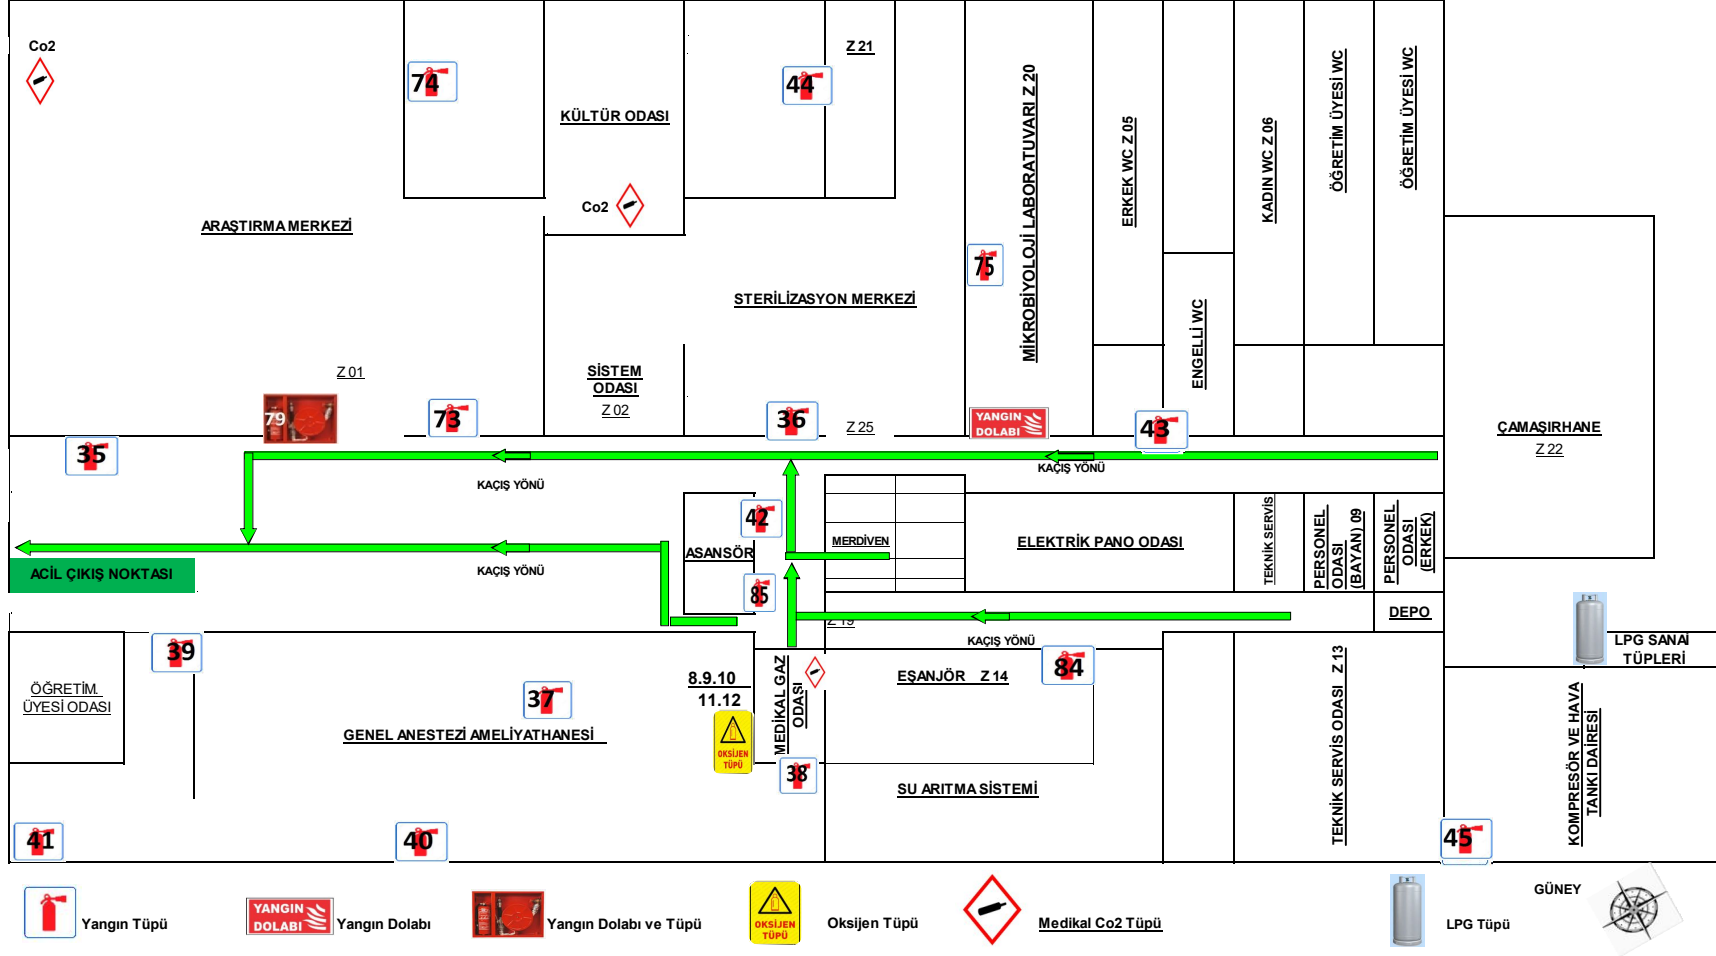

B BLOK 1. KAT KROKİSİ

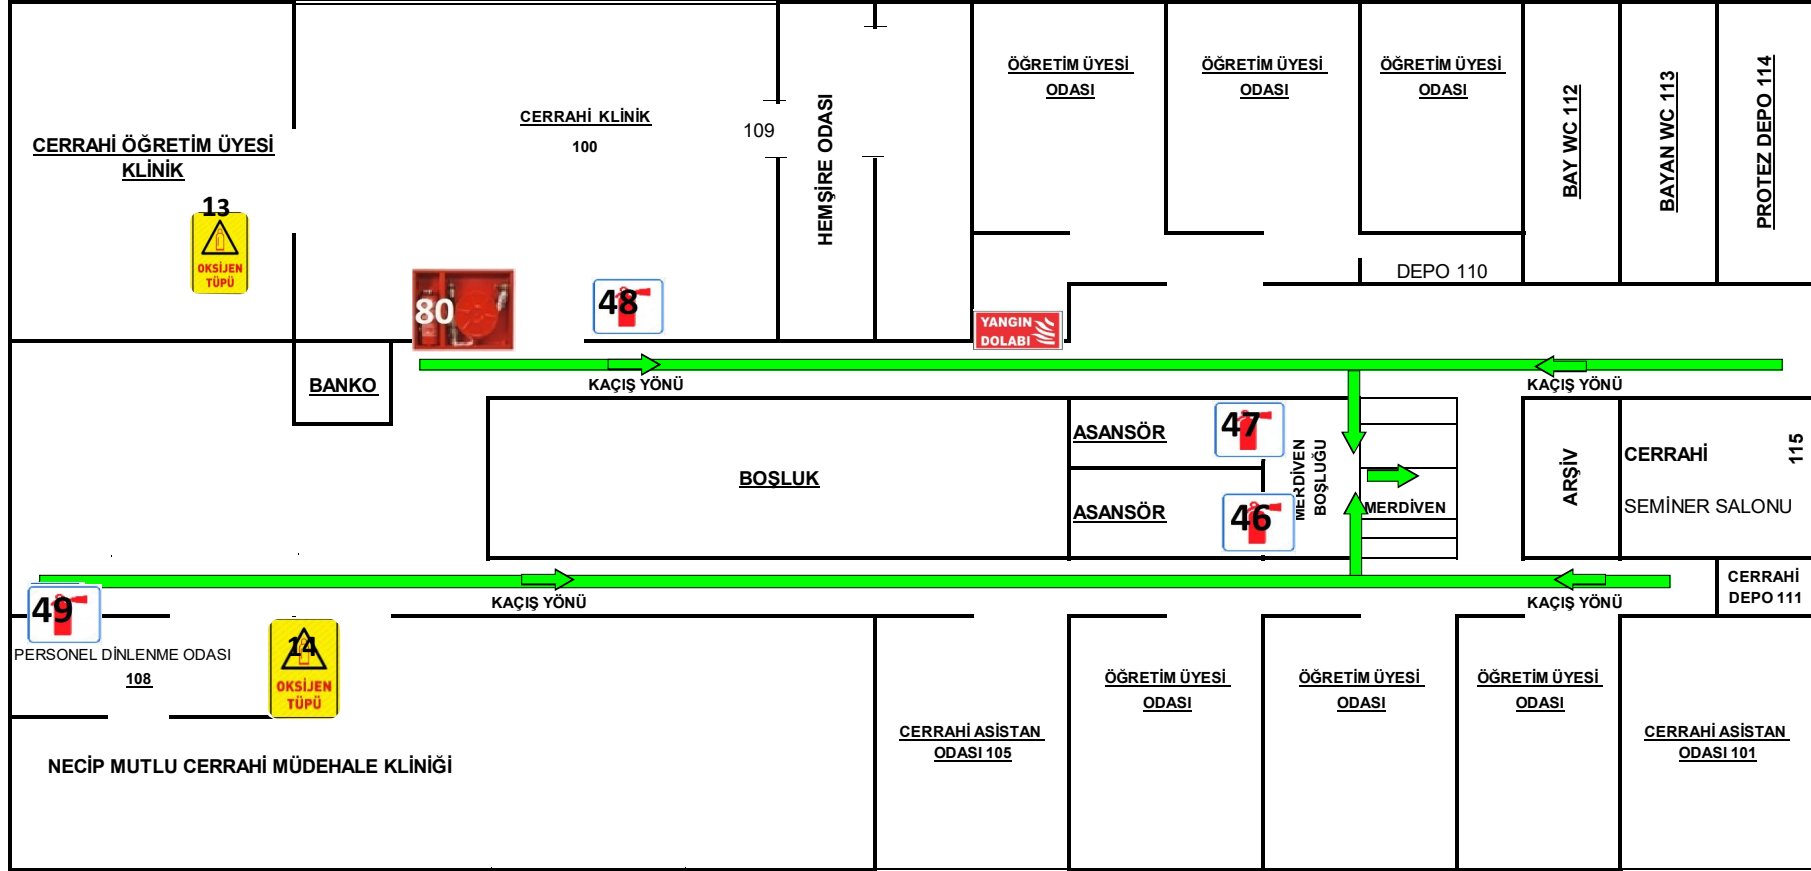

Yangın Tüpü



Yangın Dolabı



Yangın Dolabı ve Tüpü




Oksijen Tüpü

GÜNEY



B BOLK 2. KAT KROKİSİ

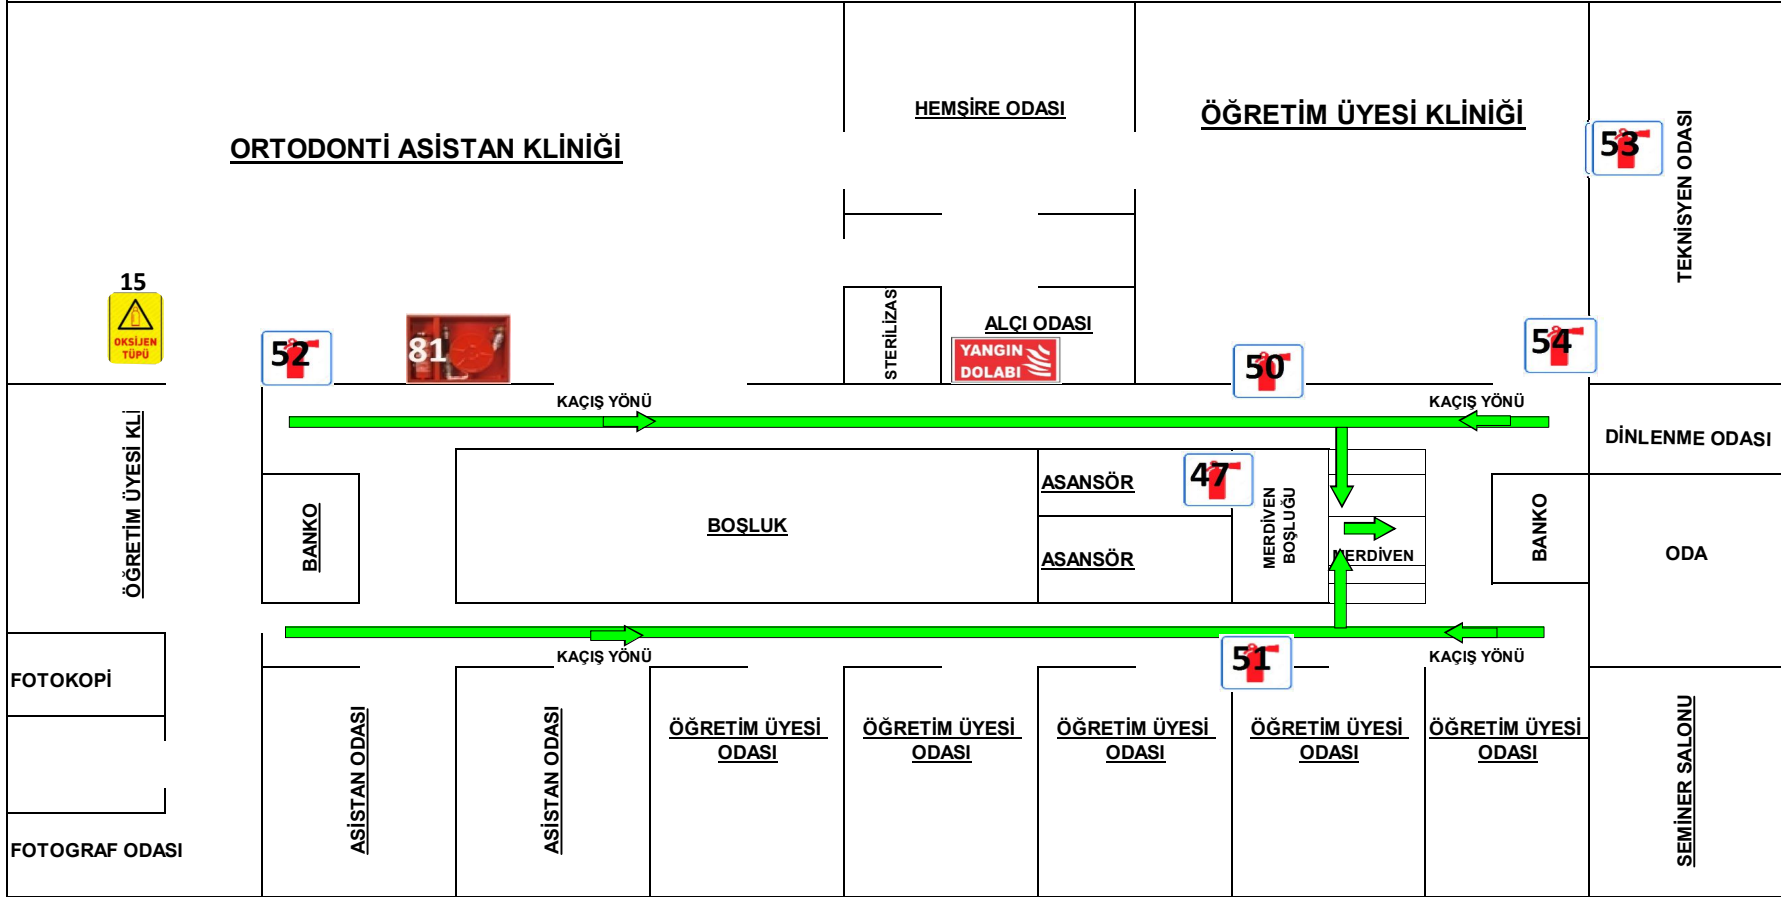

Yangın Tüpü



Yangın Dolabı



Yangın Dolabı ve Tüpü




Oksijen Tüpü

GÜNEY



B BLOK 3. KAT KROKİSİ

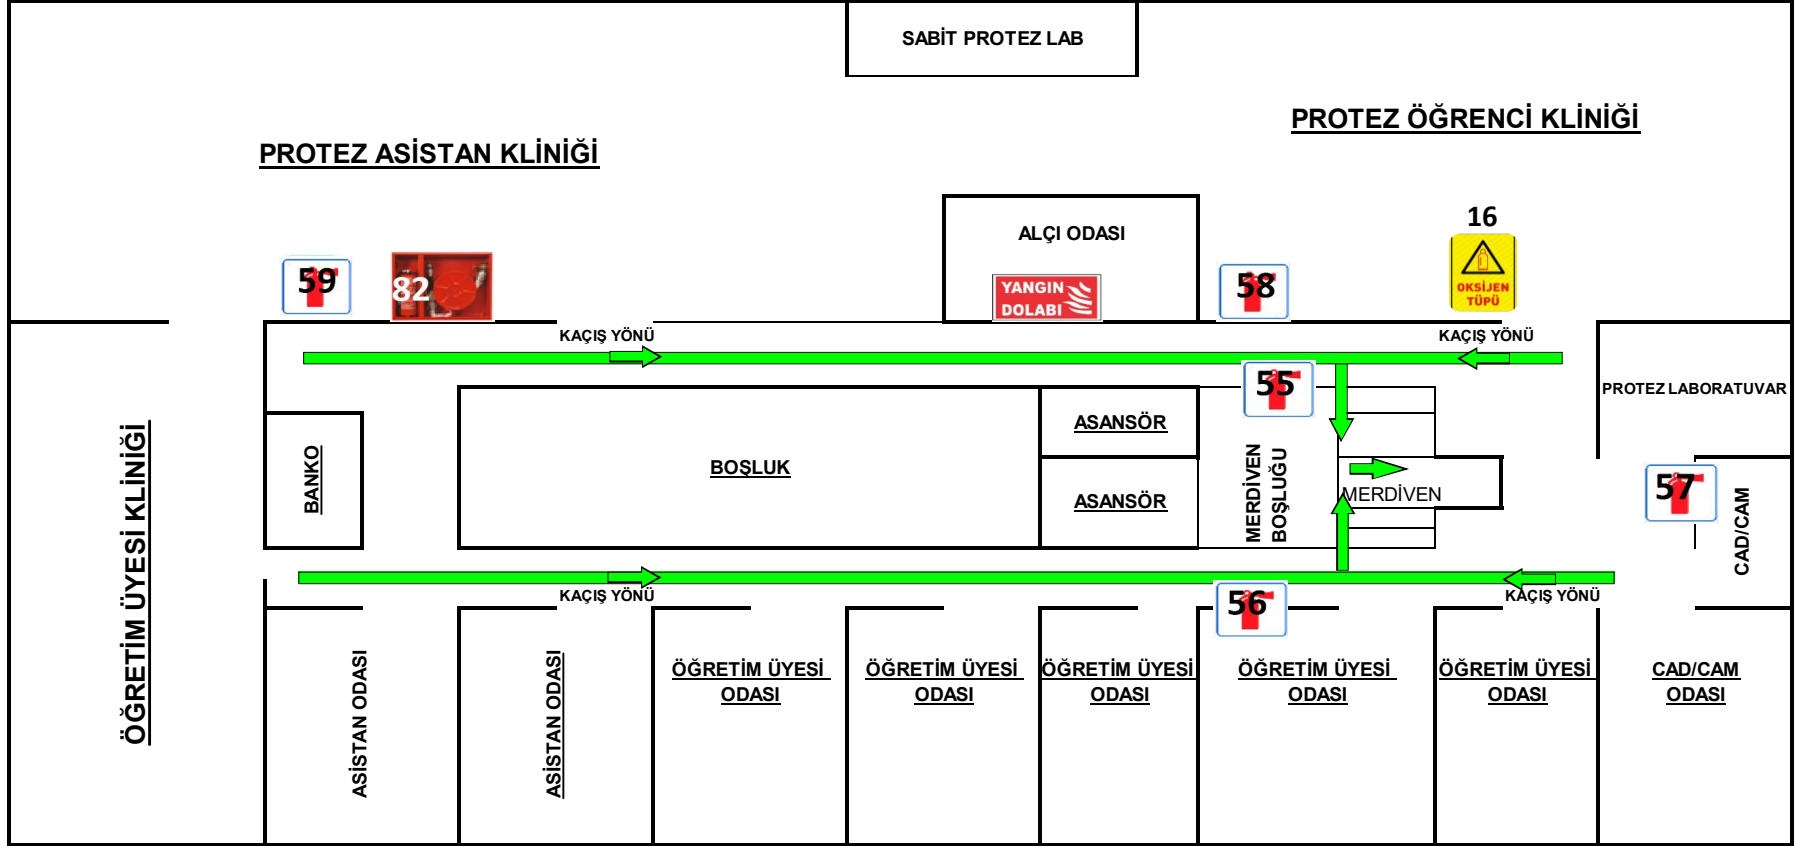

Yangın Tüpü



Yangın Dolabı



Yangın Dolabı ve Tüpü



Oksijen Tüpü



GÜNEY